


EAST WEST SECTION

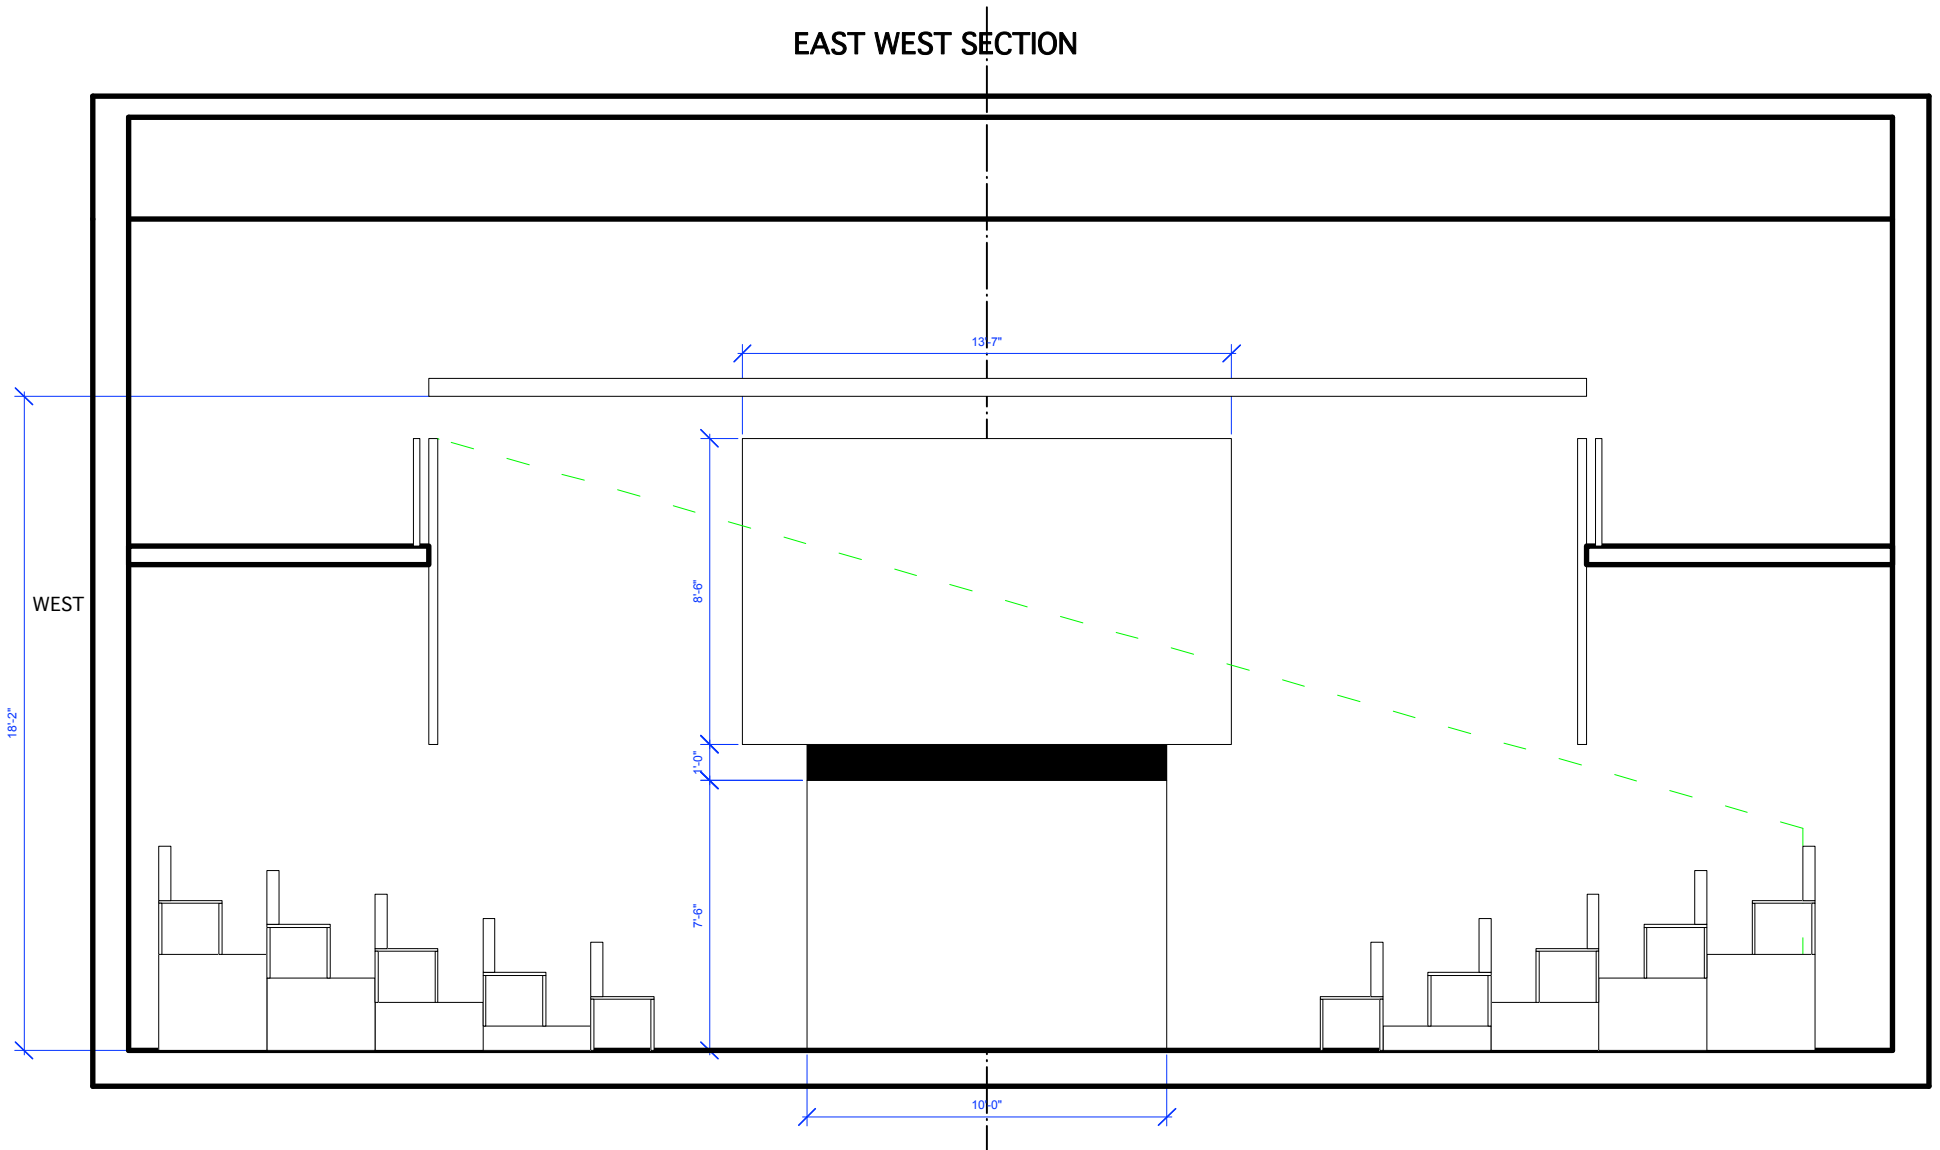

Front Elevation  
3/16"=1'-0"  
11-21-12